

Premium UK Manufactured Carports



UK Manufactured



Supply Only



Full Turnkey
Solution



Structurally Certified



Custom Colours

Orientation

T-Port is designed to be south facing or close to South.

Carport Model:

T-Port

SLCP T-Port

A premium and attractive solar carport structure that includes unique cladding features, concealed rainwater management, full protection from UV and most weather conditions. The span between structural steel posts is over 4 meters providing space for EV Car chargers and Inverter casing if required. The minimum port size is 2 bay (12 parking spaces), extendable to the projects requirements. In addition, we offer a full customised solution if required.

Options



Rainwater Drainage

Comes as standard in all Sunlite Carports



LED Lighting

Aluminium cased linear LED Lighting with daylight motion sensors



Custom colours

Option to specify colour of powder coated finish of all cladding




EV Charging

We can incorporate EV Charging points within the structure or separate pedestals





Vehicle Management

Wheel stops, barriers, line painting, symbol painting

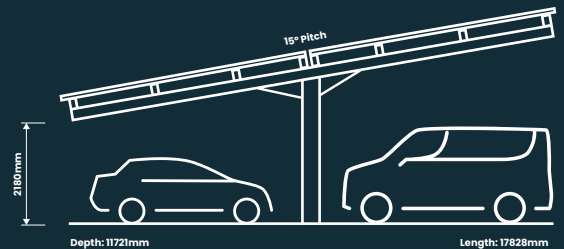


Carport Model:
T-Port


Technical Specifications

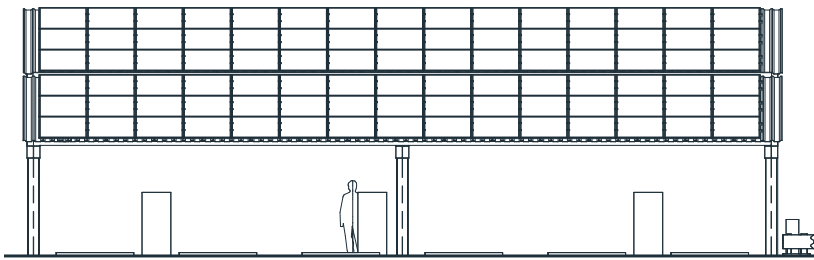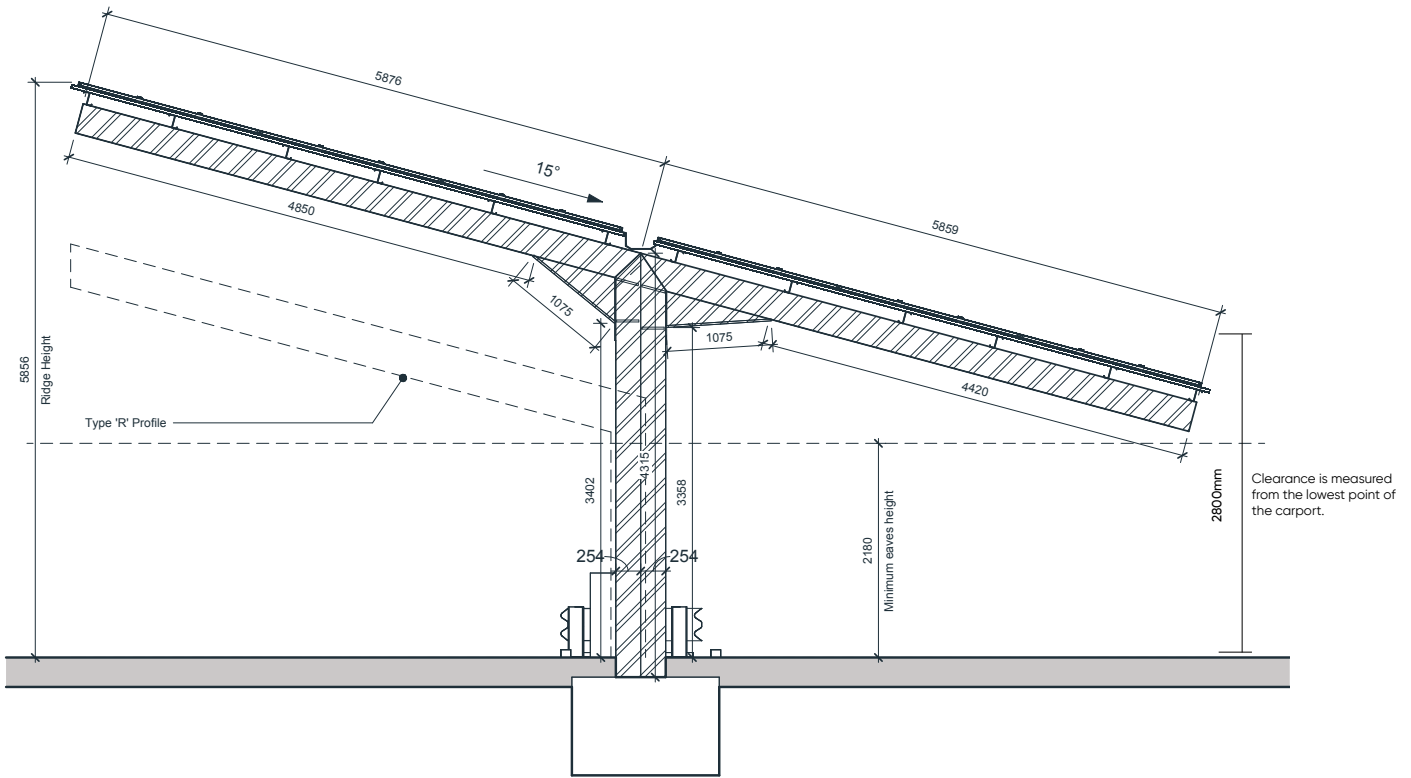

Front Elevation

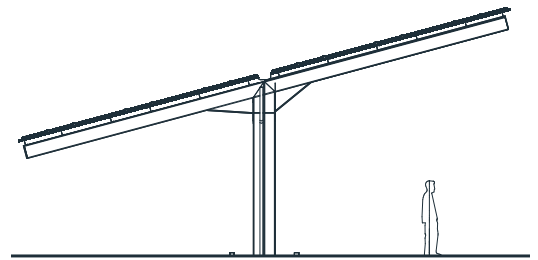

End Elevation

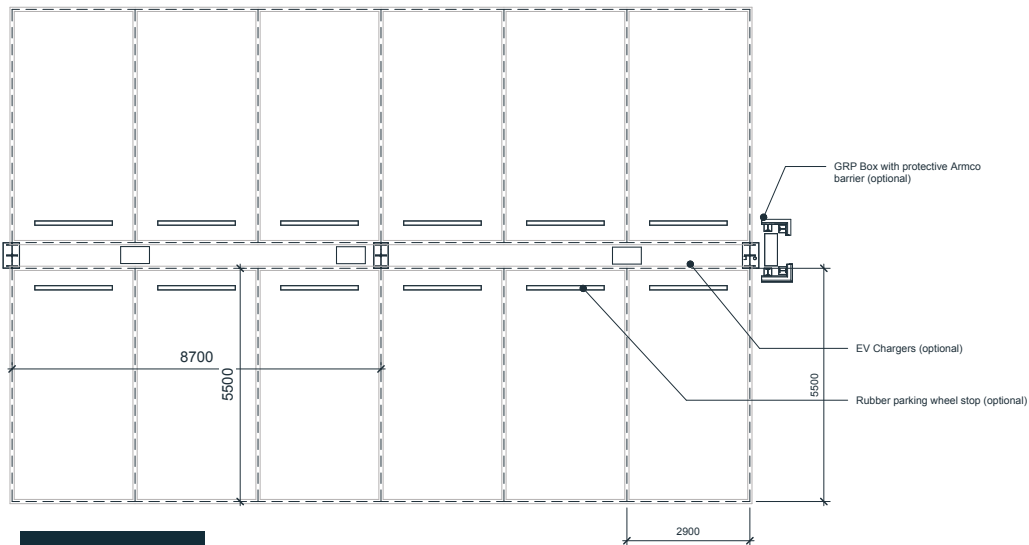

Ground Floor Plan